


PROJECT NAME
**RIBARY
RESIDENCE**

NORTHBEND WA

DRAWING TITLE
**GARAGE
ROOF FRAMING
PLAN**

DATE 3-12-08
DRAWN BY SGT
CHECKED BY S.D.
FILE: 2719 PLAN
REVISIONS

A-2.96

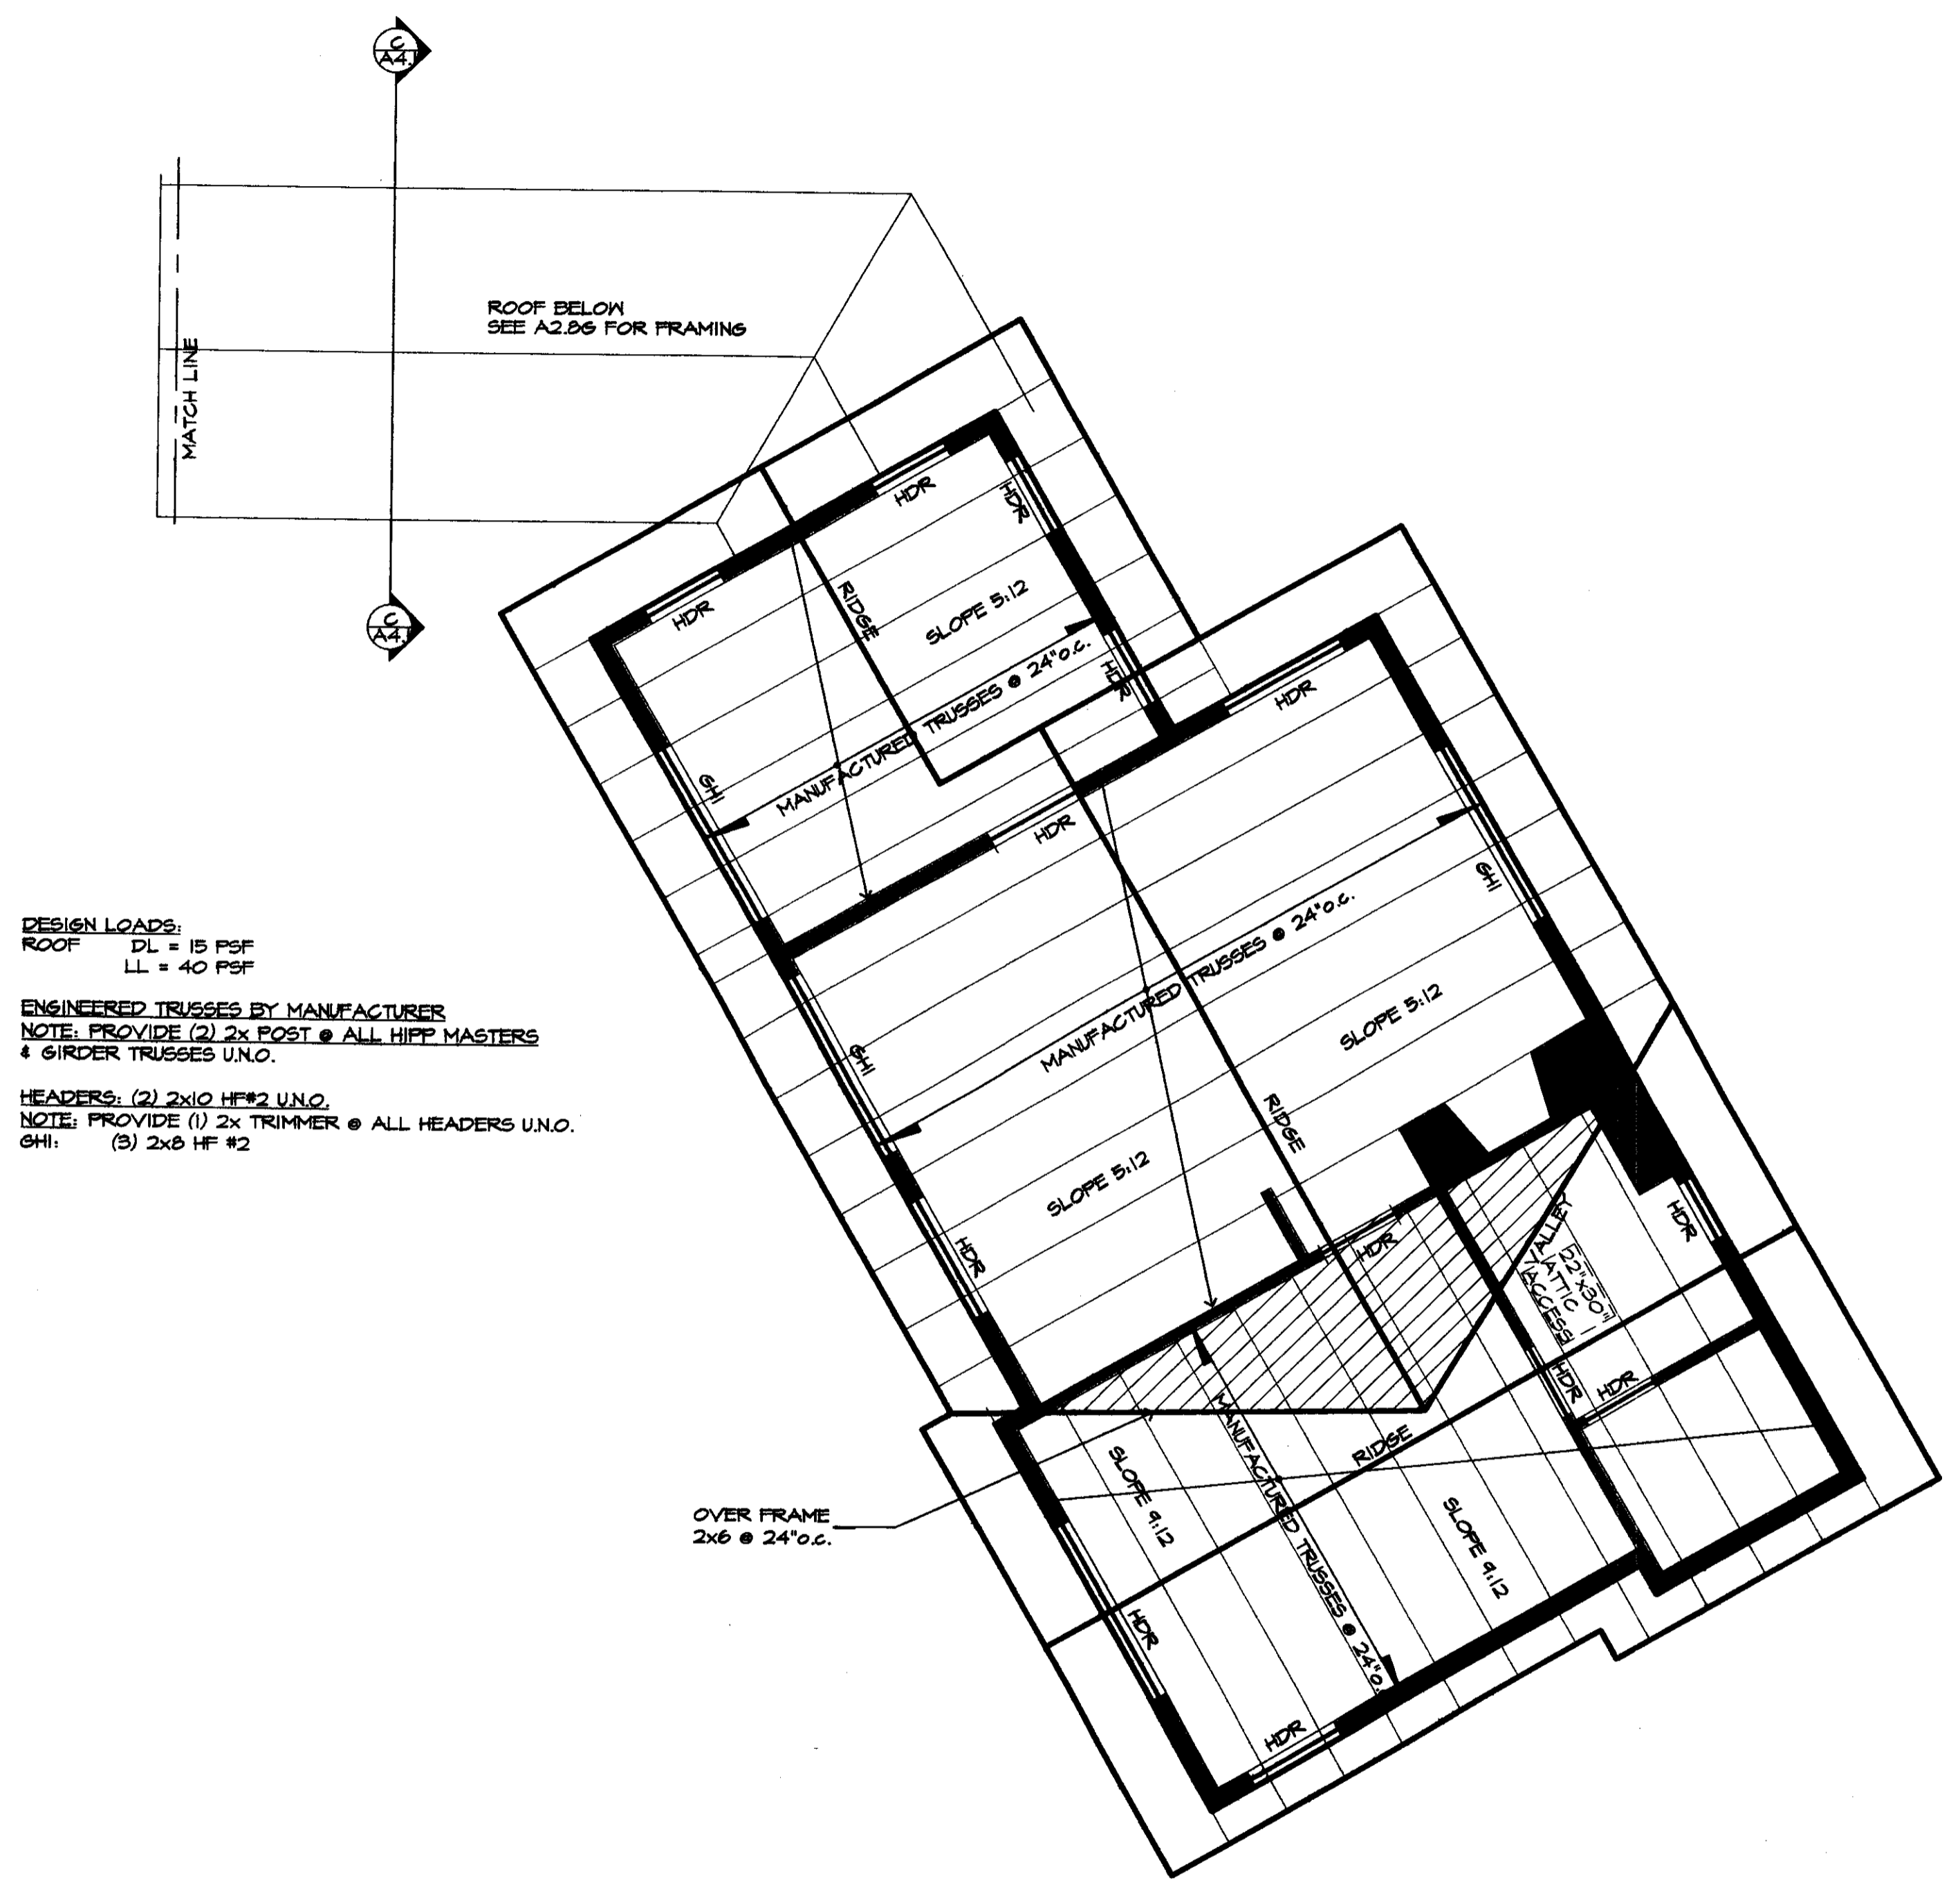

ROOF FRAMING PLAN
SCALE: 1/4" = 1'-0"