




2 SOUTH ELEVATION
SCALE 1/4" = 1'-0"

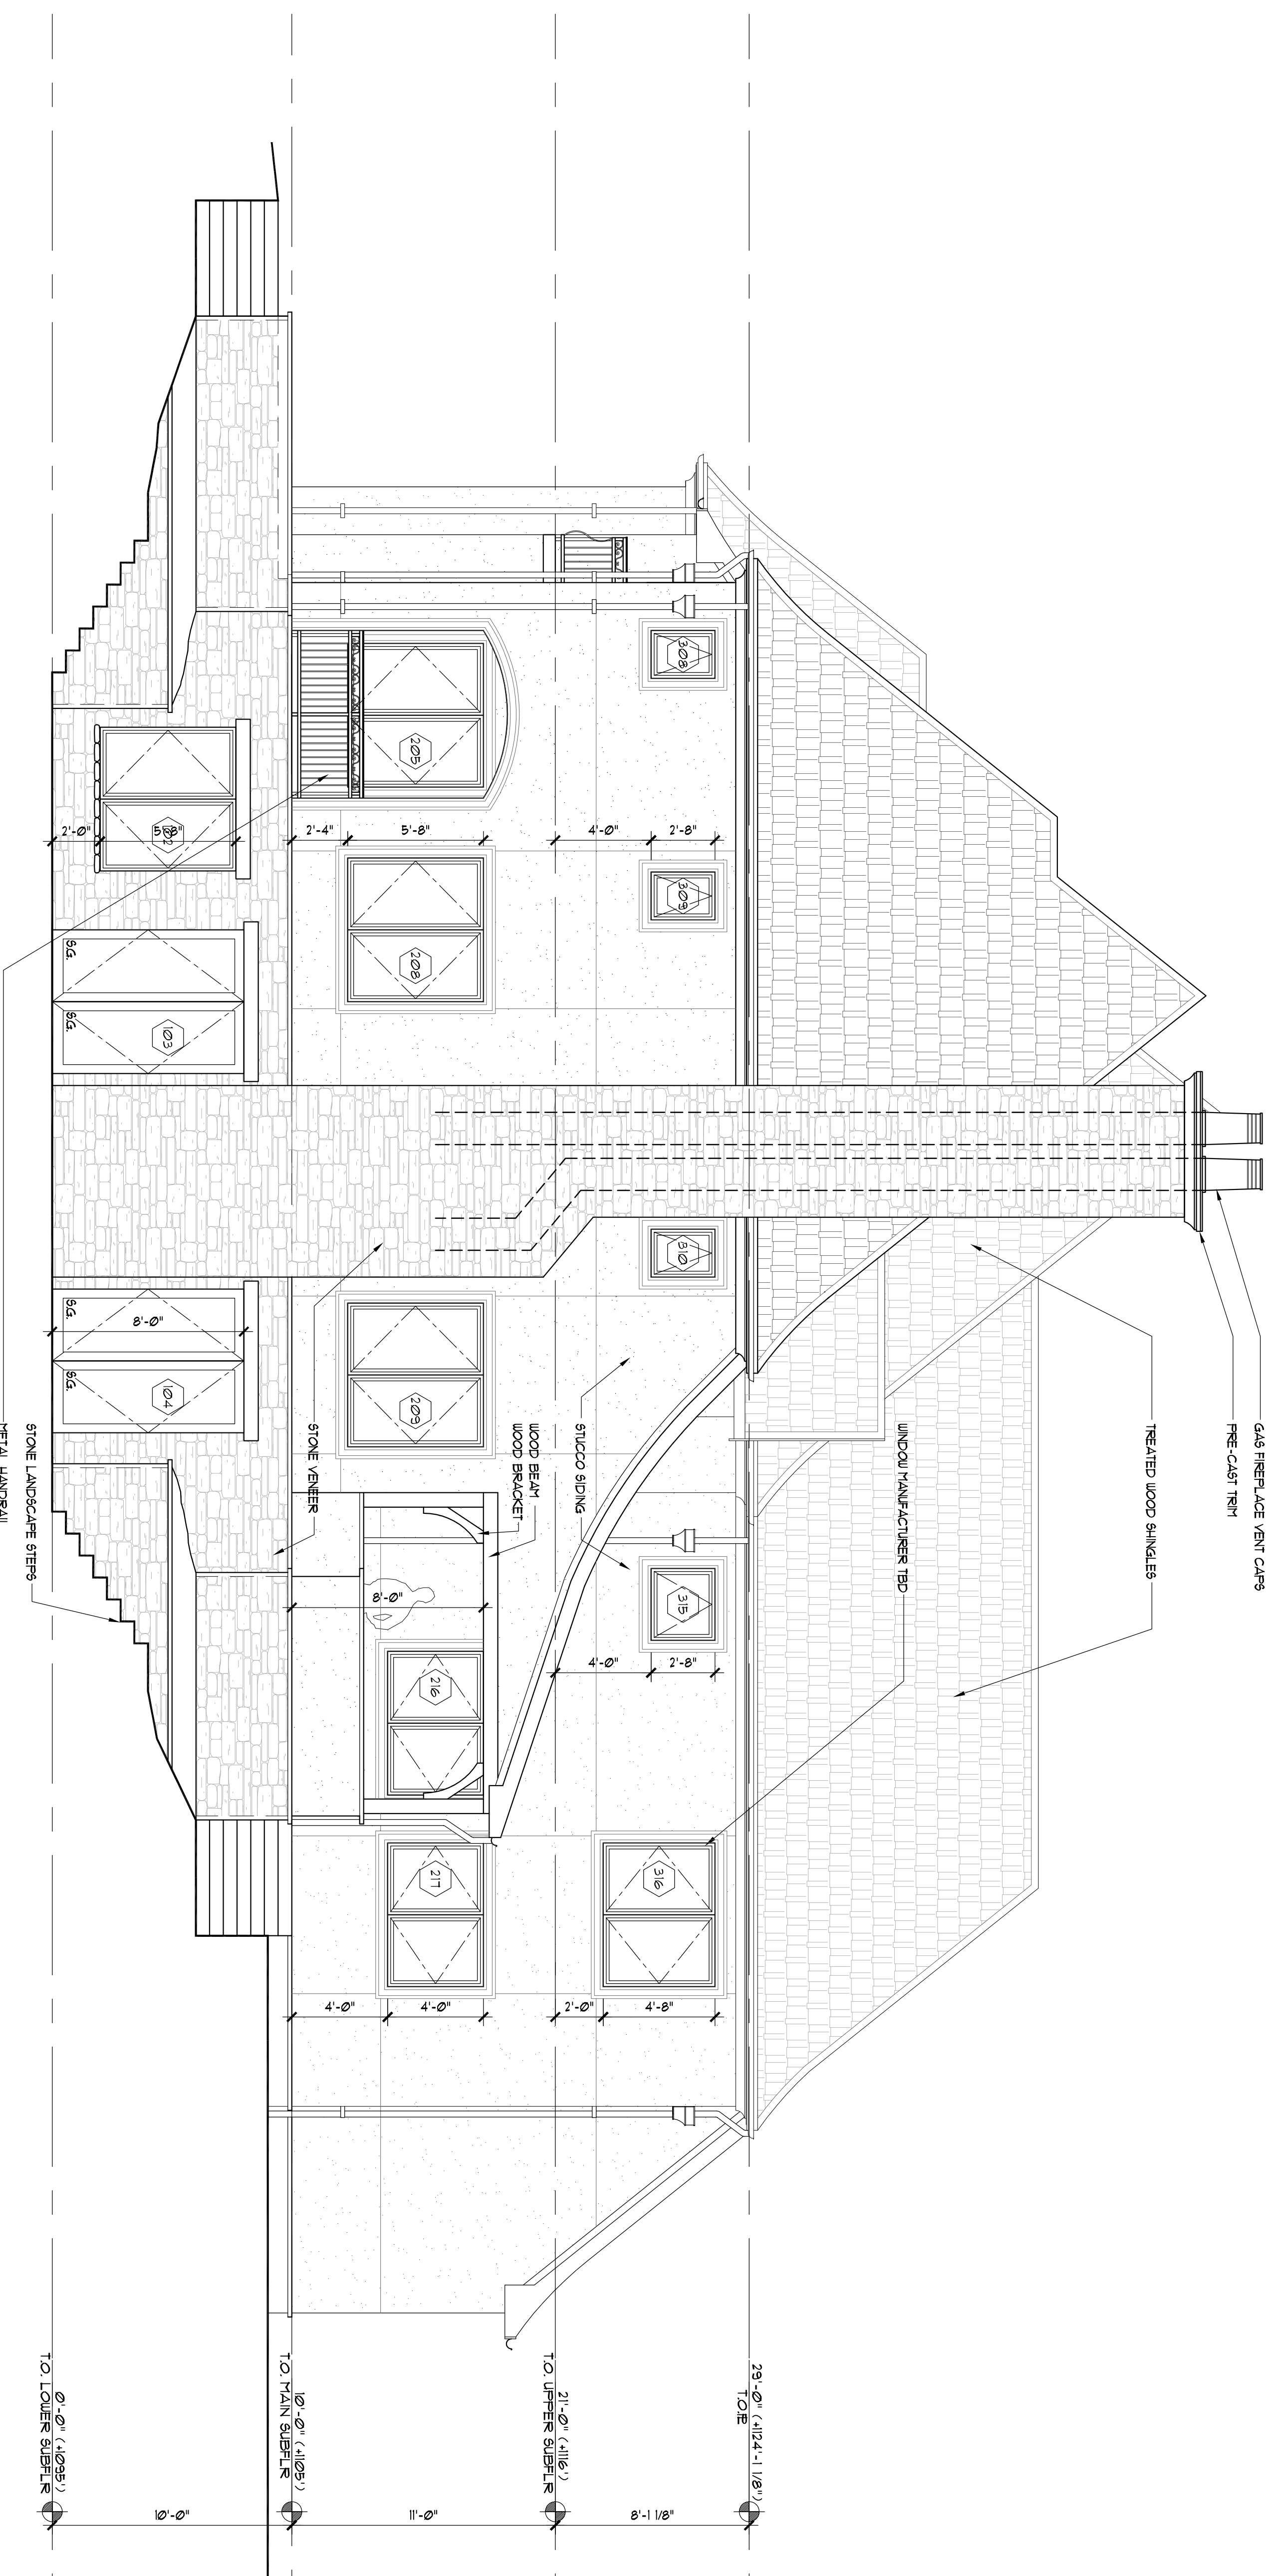

1 WEST ELEVATION
SCALE 1/4" = 1'-0"

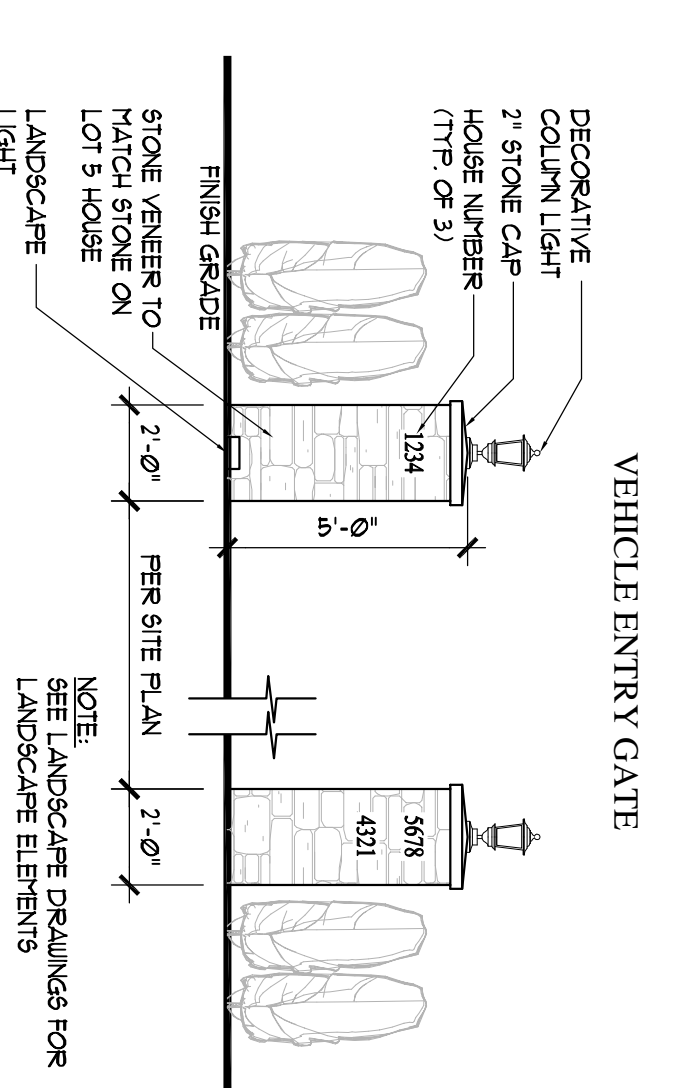

3 STREET ELEVATION
SCALE 1/4" = 1'-0"

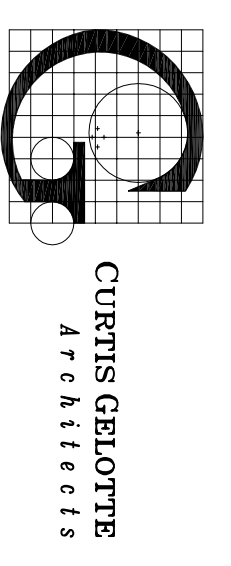

CURTIS GILLETTE
ARCHITECTS

100 Lake St. S.
Suite 200 N. 98083
762.558.9889
762.552.7152

SULLIVAN RESIDENCE

ISSAQUAH HIGHLANDS
GRAND RIDGE DRIVE, LOT 5

EXTERIOR ELEVATIONS

CONSTRUCTION SET

| | |
|-------------|----------|
| DATE: | 01/09/18 |
| ISS NUMBER: | 0650 |
| DRAWN BY: | Bjg |
| FILE: | A3.1.dwg |
| SHEET NO: | A3.2 |