




SECTION 1
SCALE 1/4" = 1'-0"

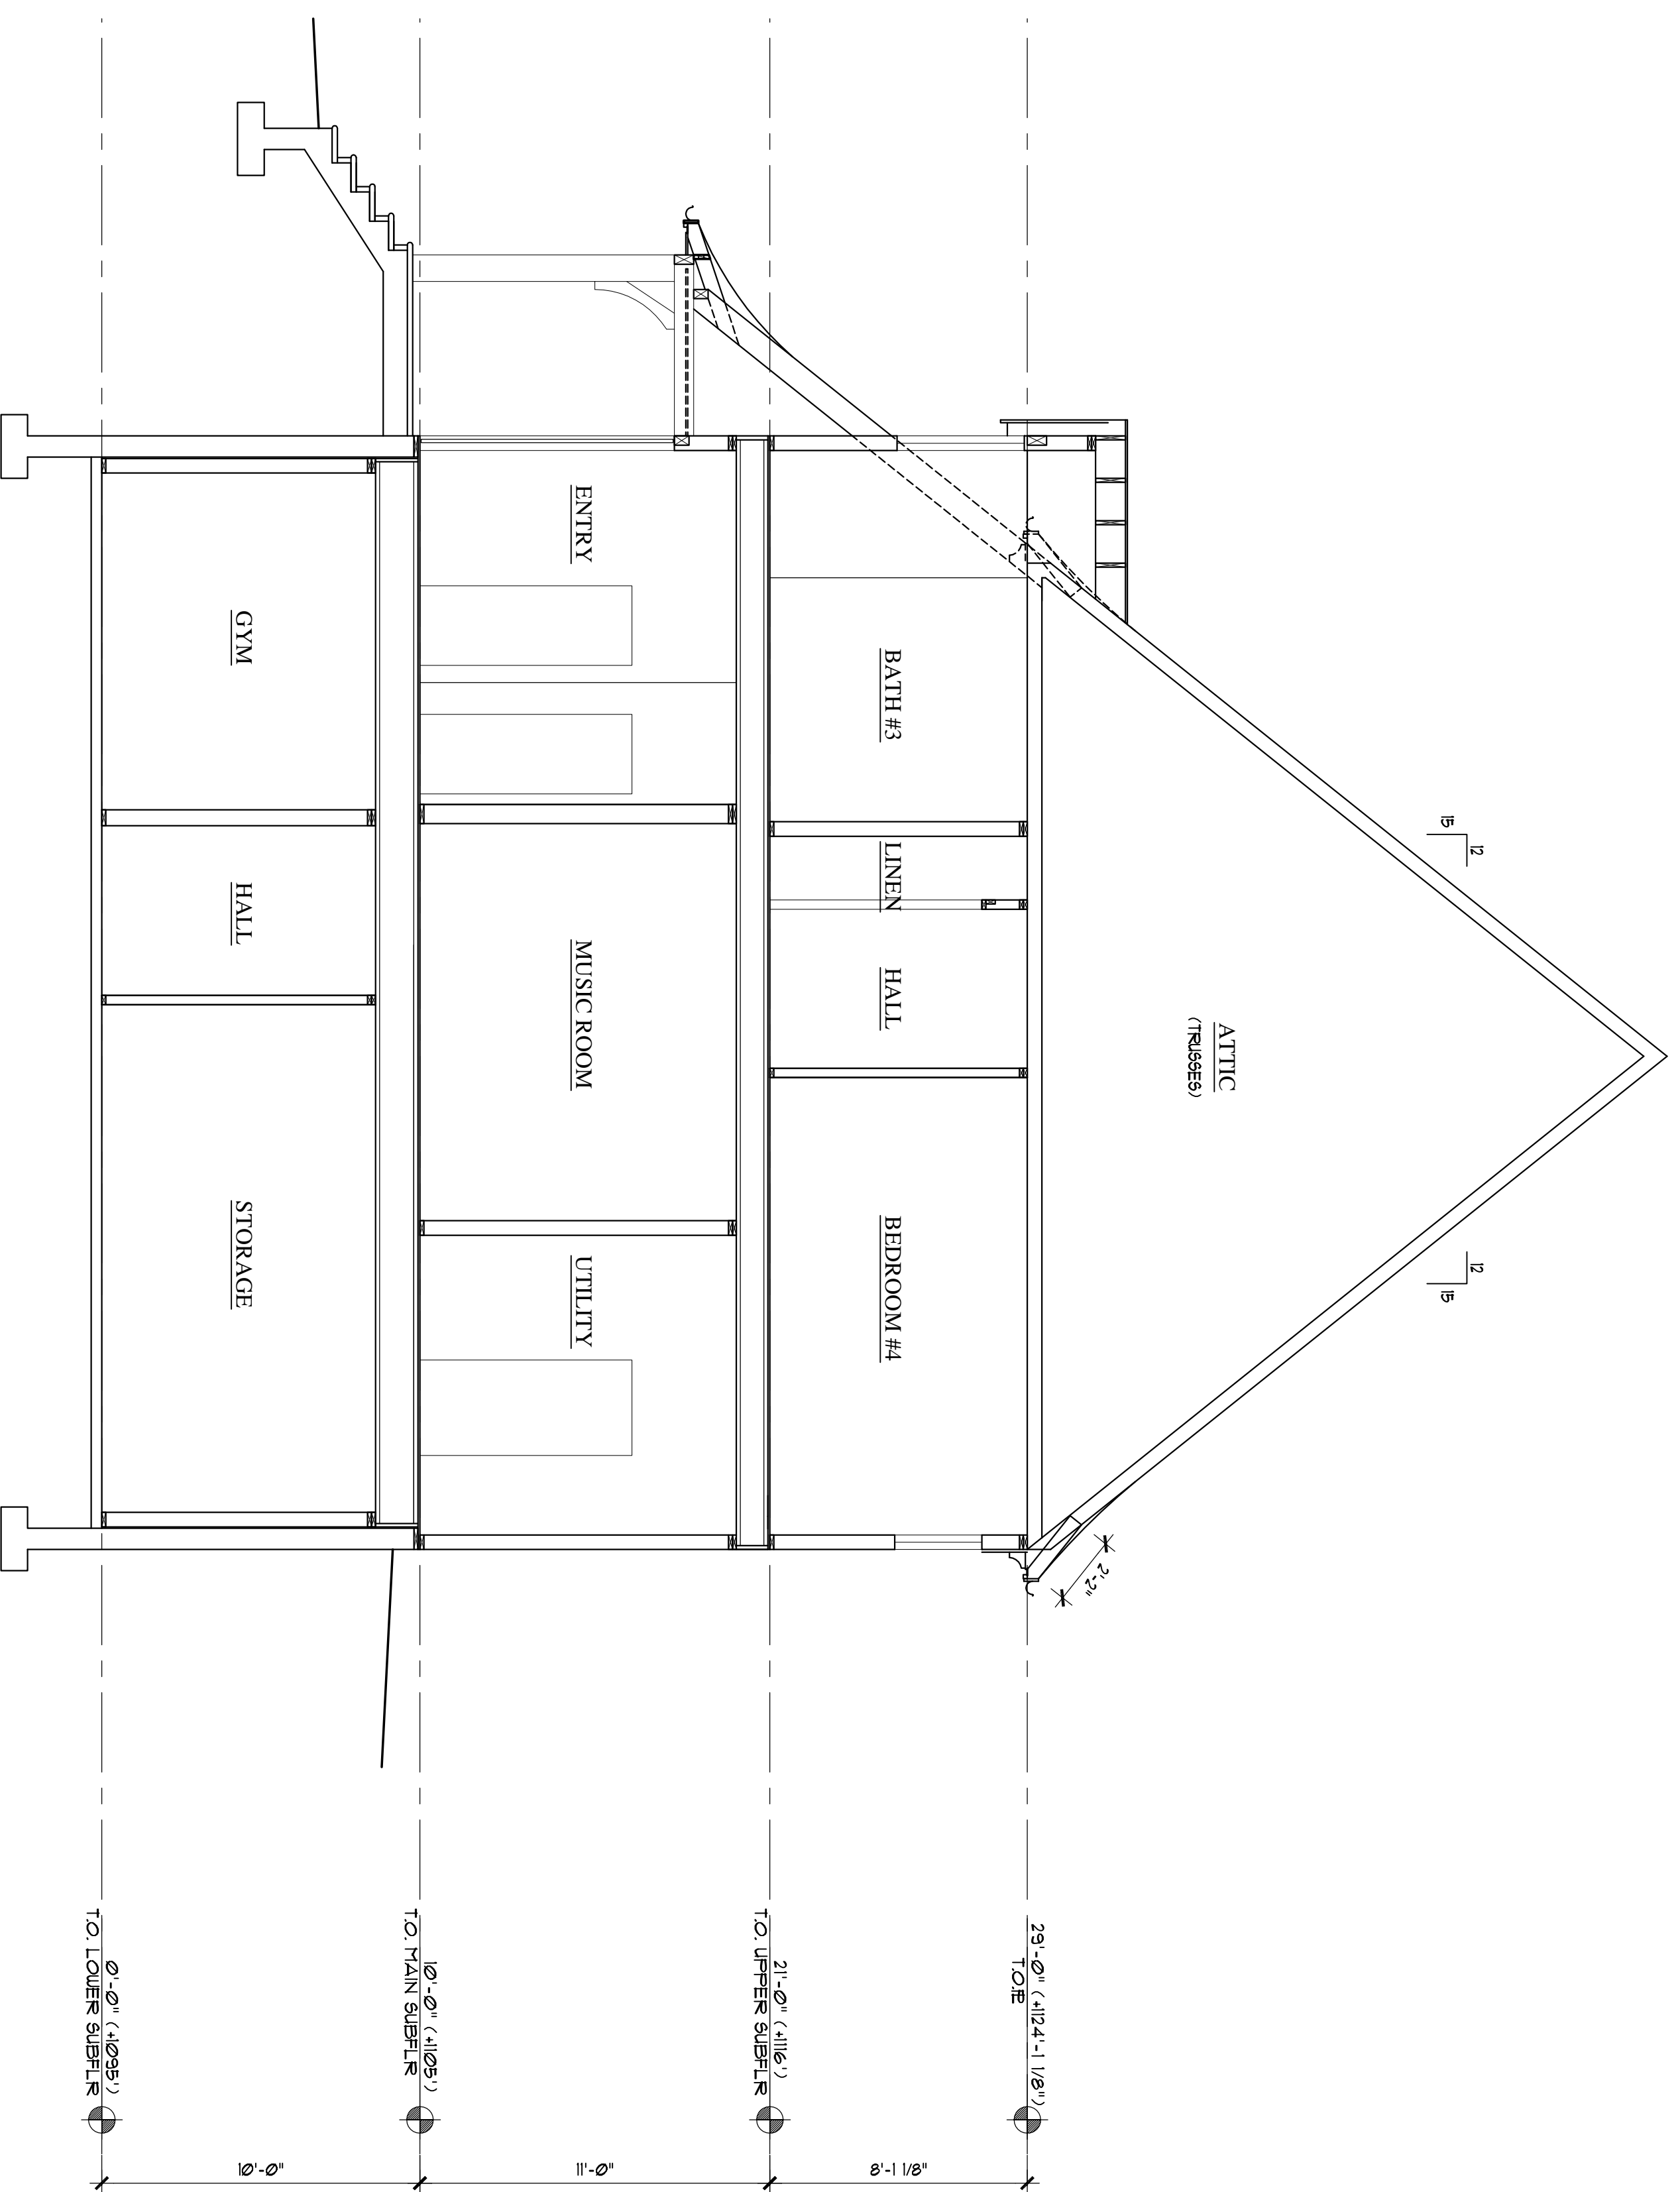

SECTION 2
SCALE 1/4" = 1'-0"

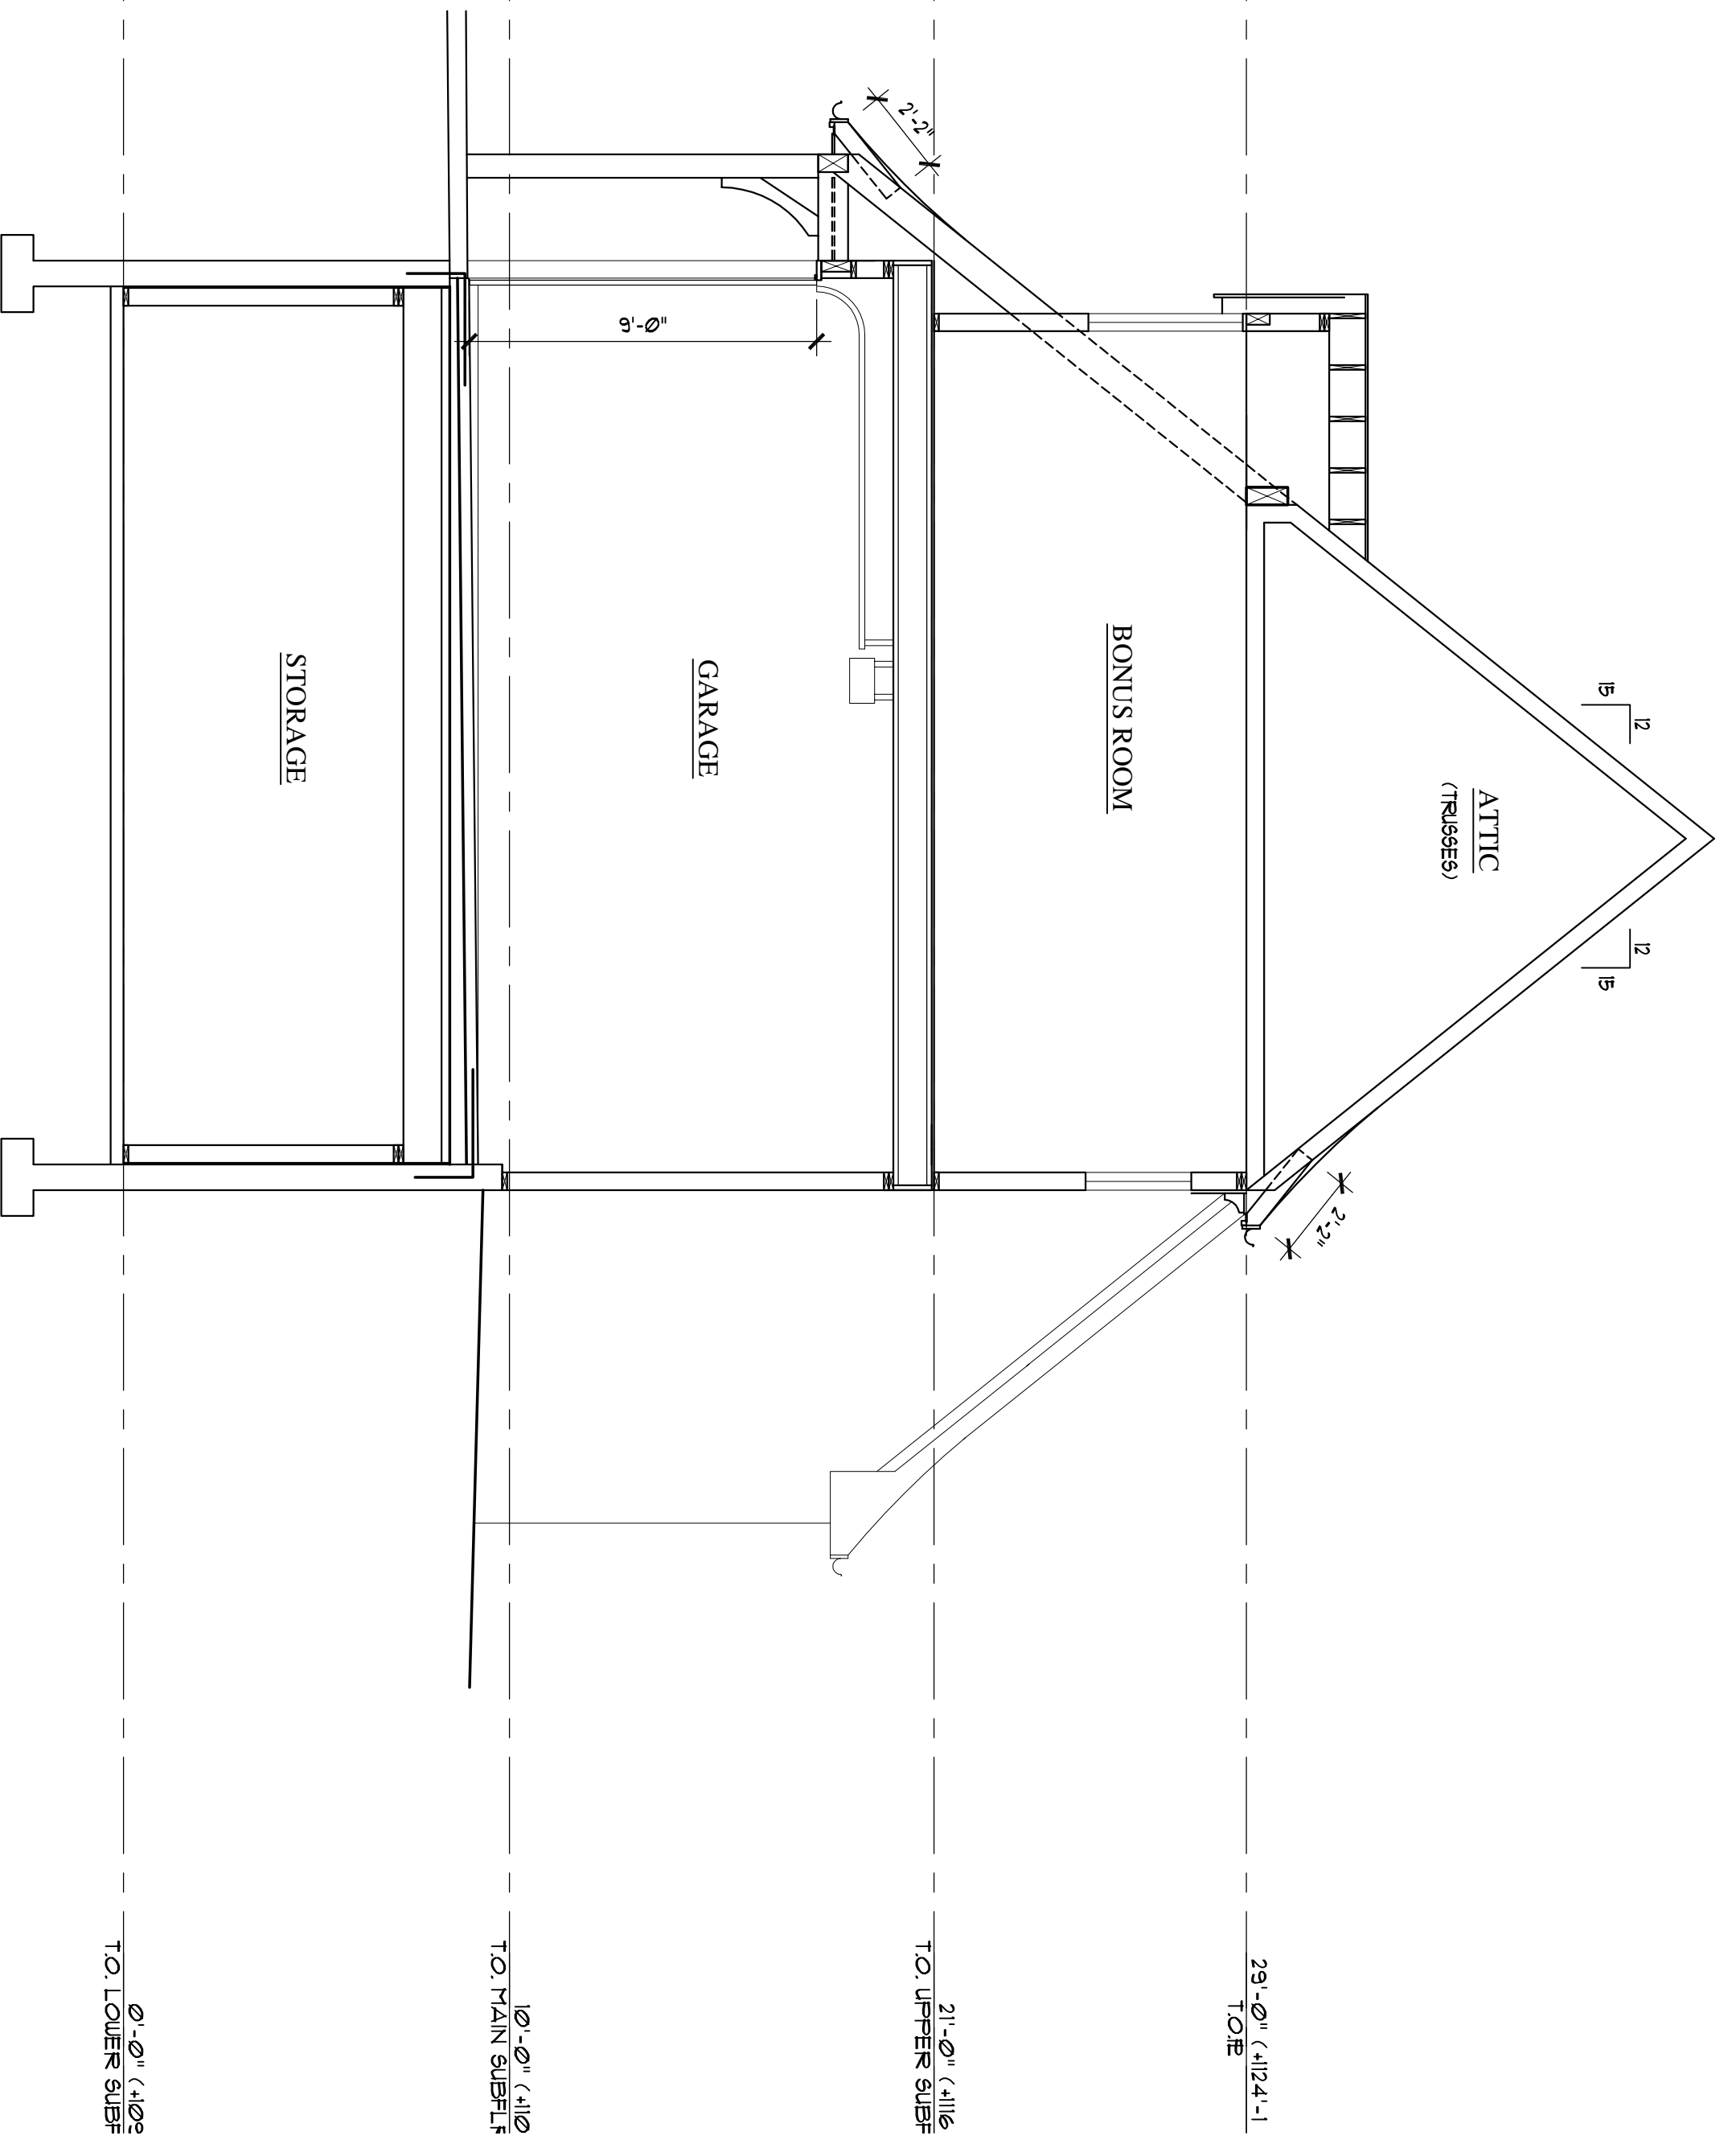

SECTION 3
SCALE 1/4" = 1'-0"

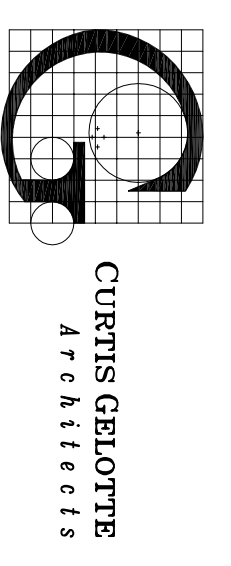

100 Lake St. S.
Suite 200 N. 9808
F 652.838.8889
F 652.822.1832

CURTIS GRILOTTE
ARCHITECTS

SULLIVAN RESIDENCE

ISSAQUAH HIGHLANDS
GRAND RIDGE DRIVE, LOT 5

BUILDING SECTIONS

DATE: 01/09/18
JOB NUMBER: 0650
DRAWN BY: BGL
FILE: A4.1.dwg
SHEET NO: A4.2