

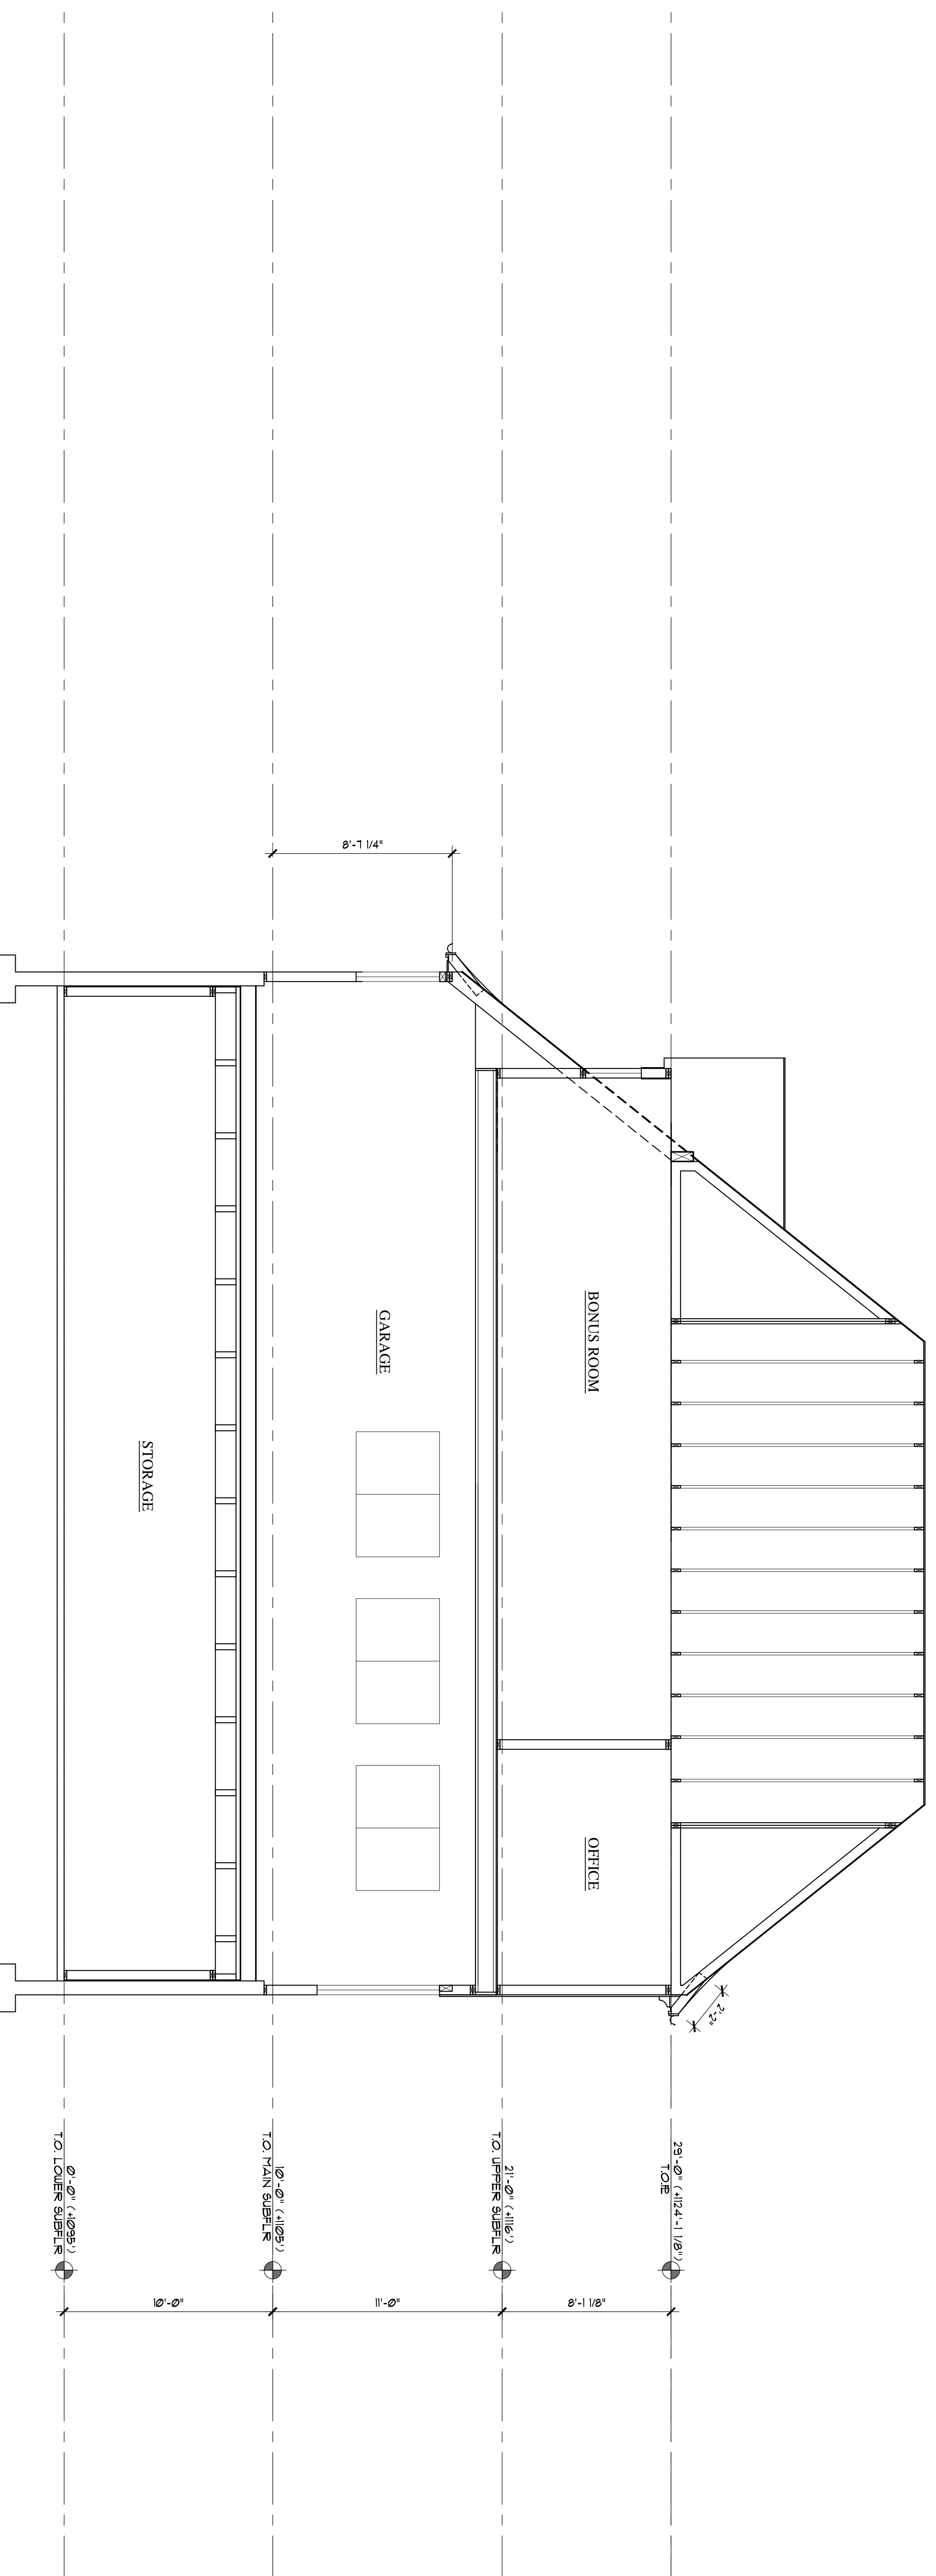


**1** SECTION  
SCALE 1/4" = 1'-0"

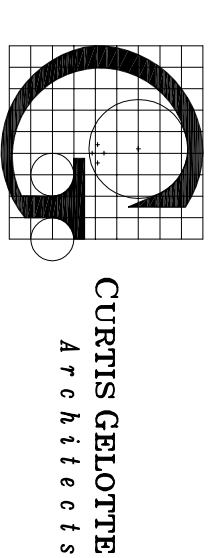

**2** SECTION  
SCALE 1/4" = 1'-0"

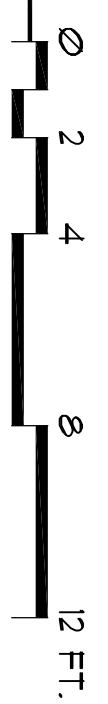

CURTIS GILLOTTE  
ARCHITECTS

100 Lake St. S.  
Suite 200 N. 9808  
F 652.858.8889  
F 652.822.1832

SULLIVAN RESIDENCE

ISSAQUAH HIGHLANDS  
GRAND RIDGE DRIVE, LOT 5

BUILDING SECTIONS

CONSTRUCTION SET

NO. DATE REVISION

DATE: 01/09/08  
JOB NUMBER: 0650  
DRAWN BY: *BJG*  
FILE: A4.1.dwg  
SHEET NO: A4.3